



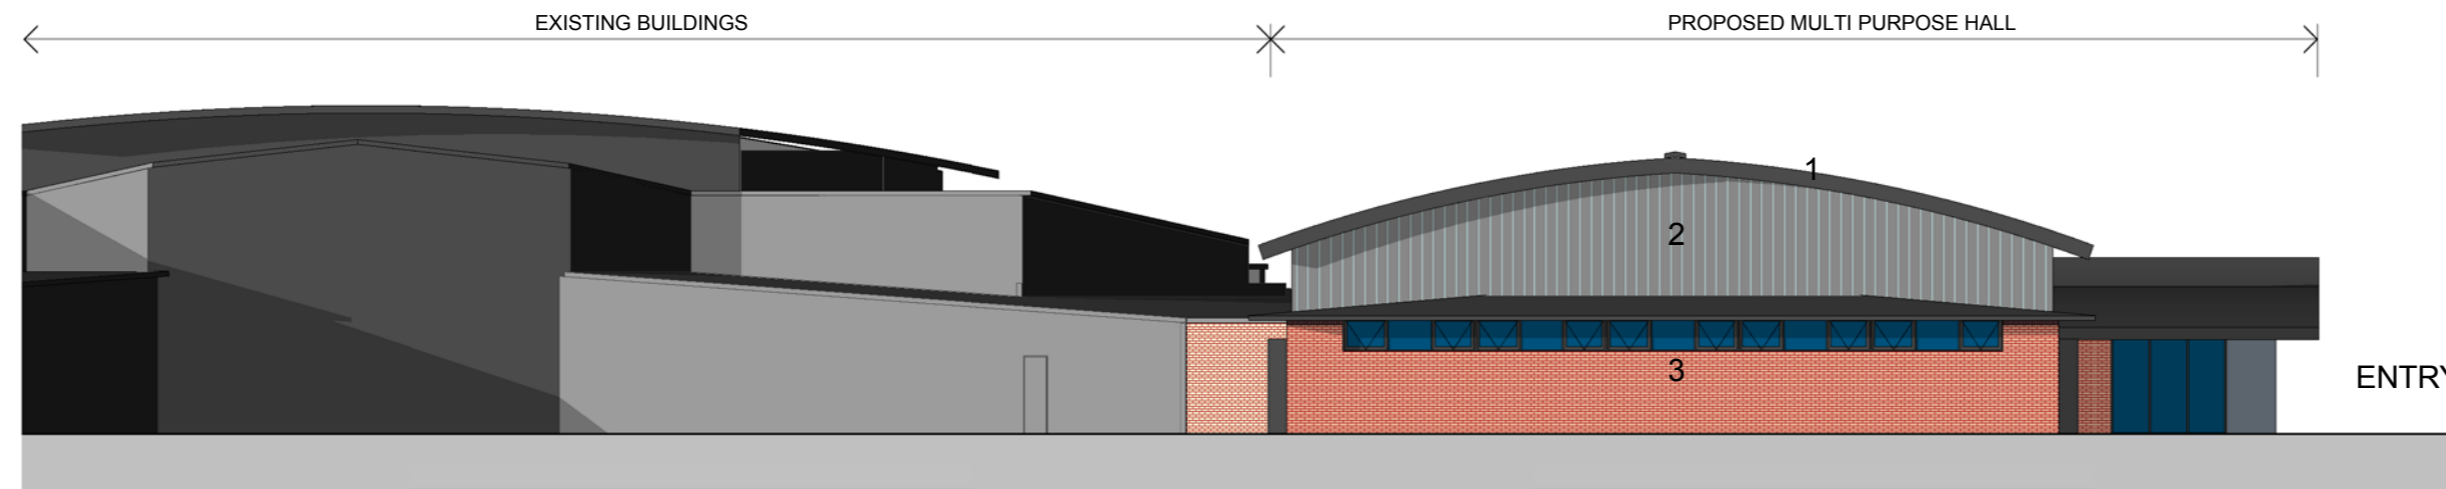


1 North
1 : 200




2 South
1 : 200

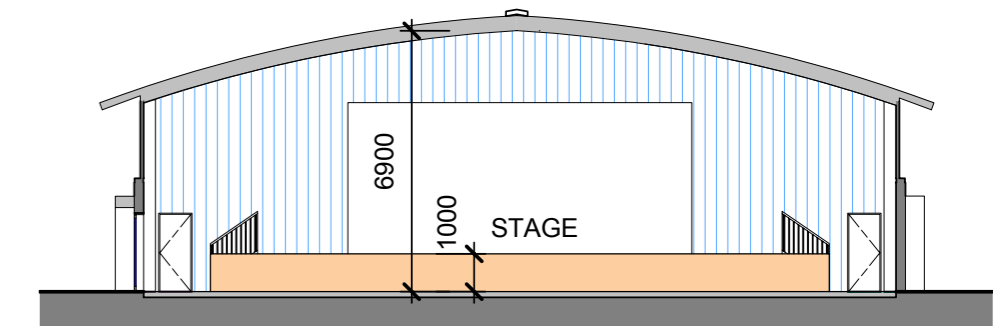

5 Section Through Multi Purpose Hall
1 : 200

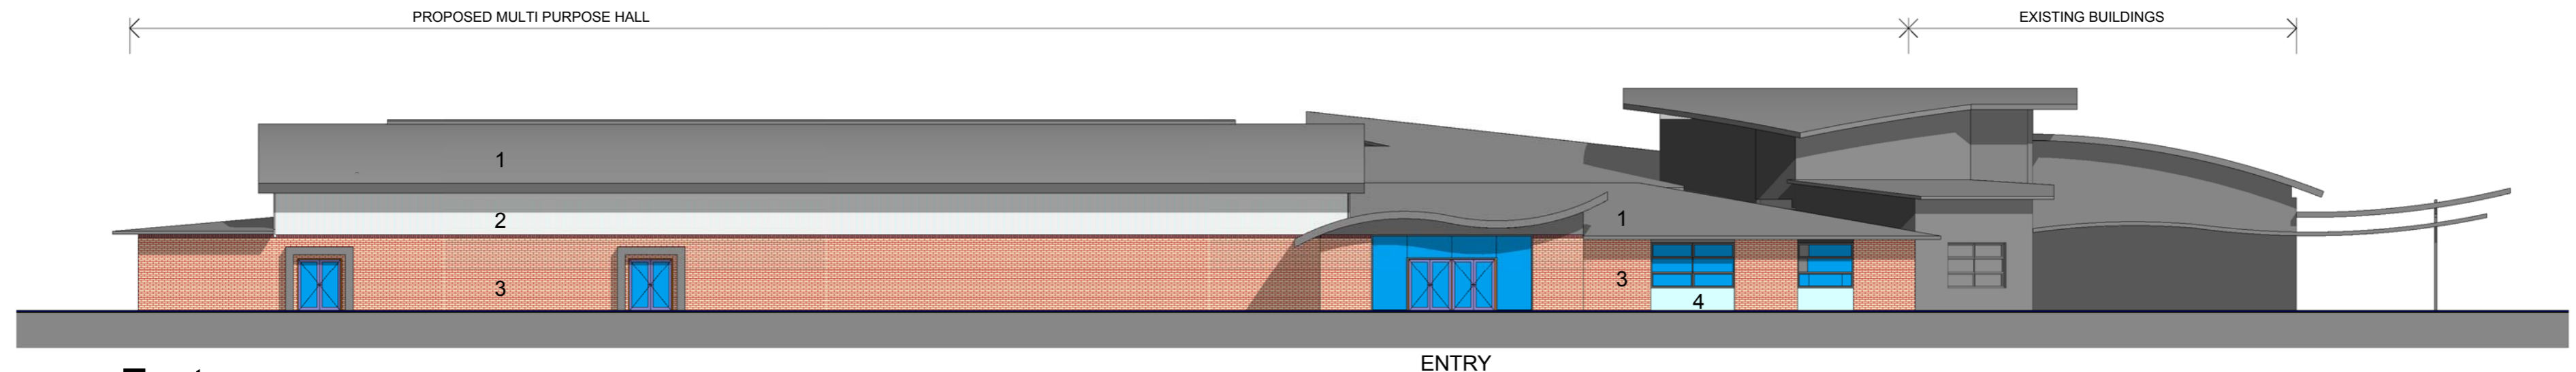

3 East
1 : 200

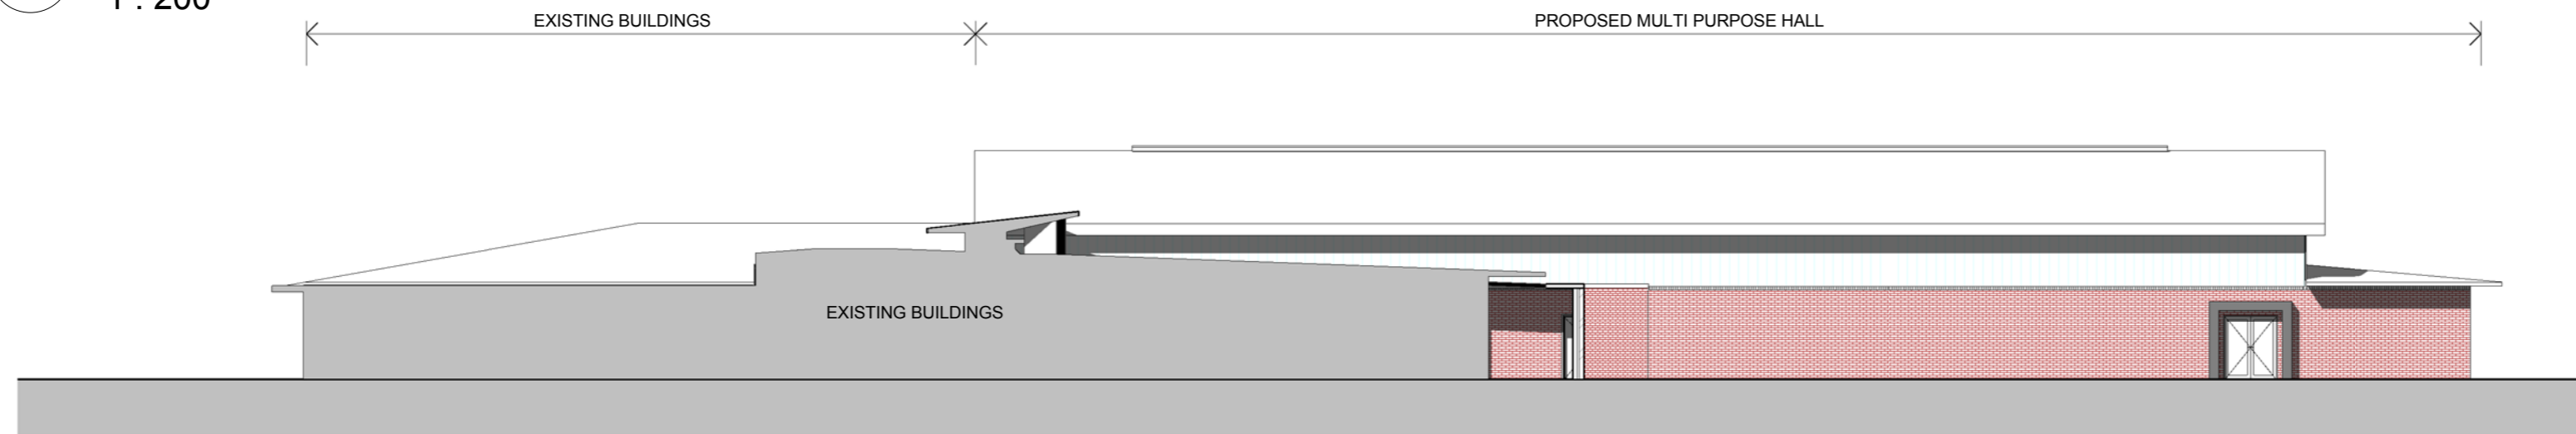

4 West
1 : 200

